


### GROUND FLOOR PLAN

SCALE :- 1/8" = 1'-0"

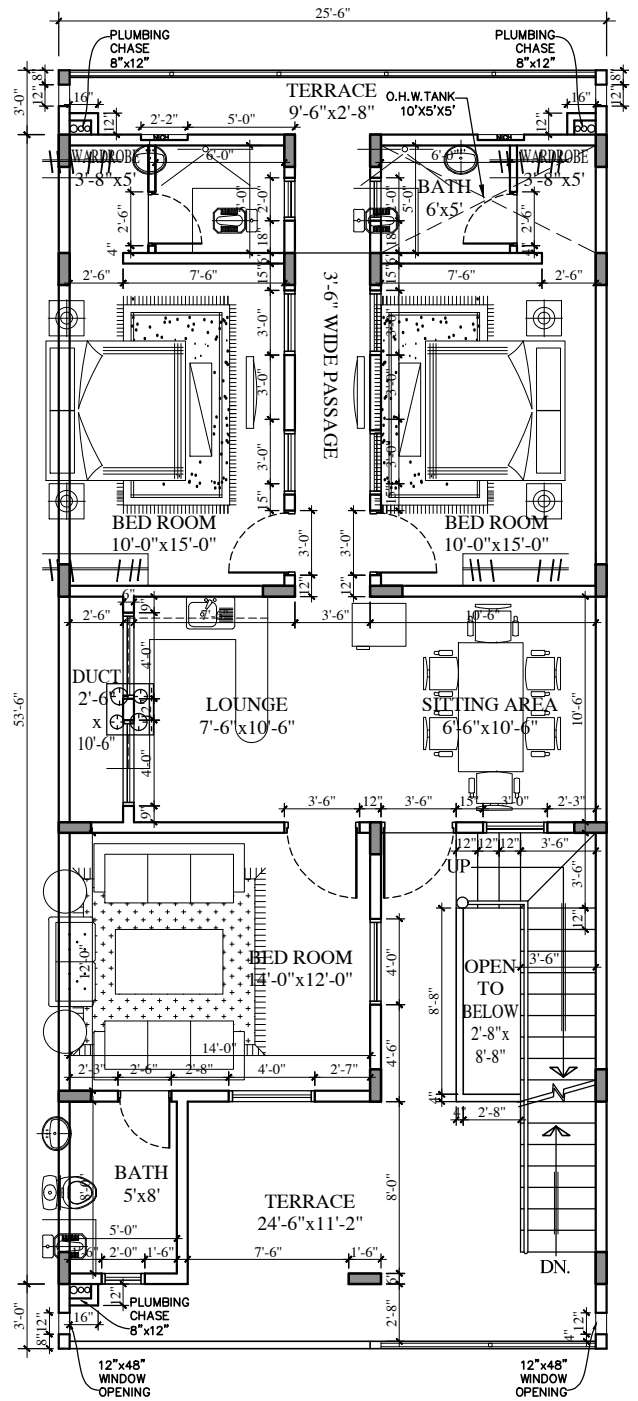

### FIRST FLOOR PLAN

SCALE :- 1/8" = 1'-0"

TITLE: GROUND & FIRST FLOOR PLAN (WORKING DRAWING)

Cad by: S.J

Project: RESIDENCE

Date: 14th July 2018